


The scaling of this drawing cannot be assumed

Revision	Date	Initial
A - GENERAL RETIREMENTS	30.10.07	AL
B - REMOVAL OF GLAZED CANOPY 20.12.07	19.03.08	AL
C - GENERAL AMENDMENTS	19.03.08	AL
D - External roof plant feature	01.04.08	WB

Panel line added

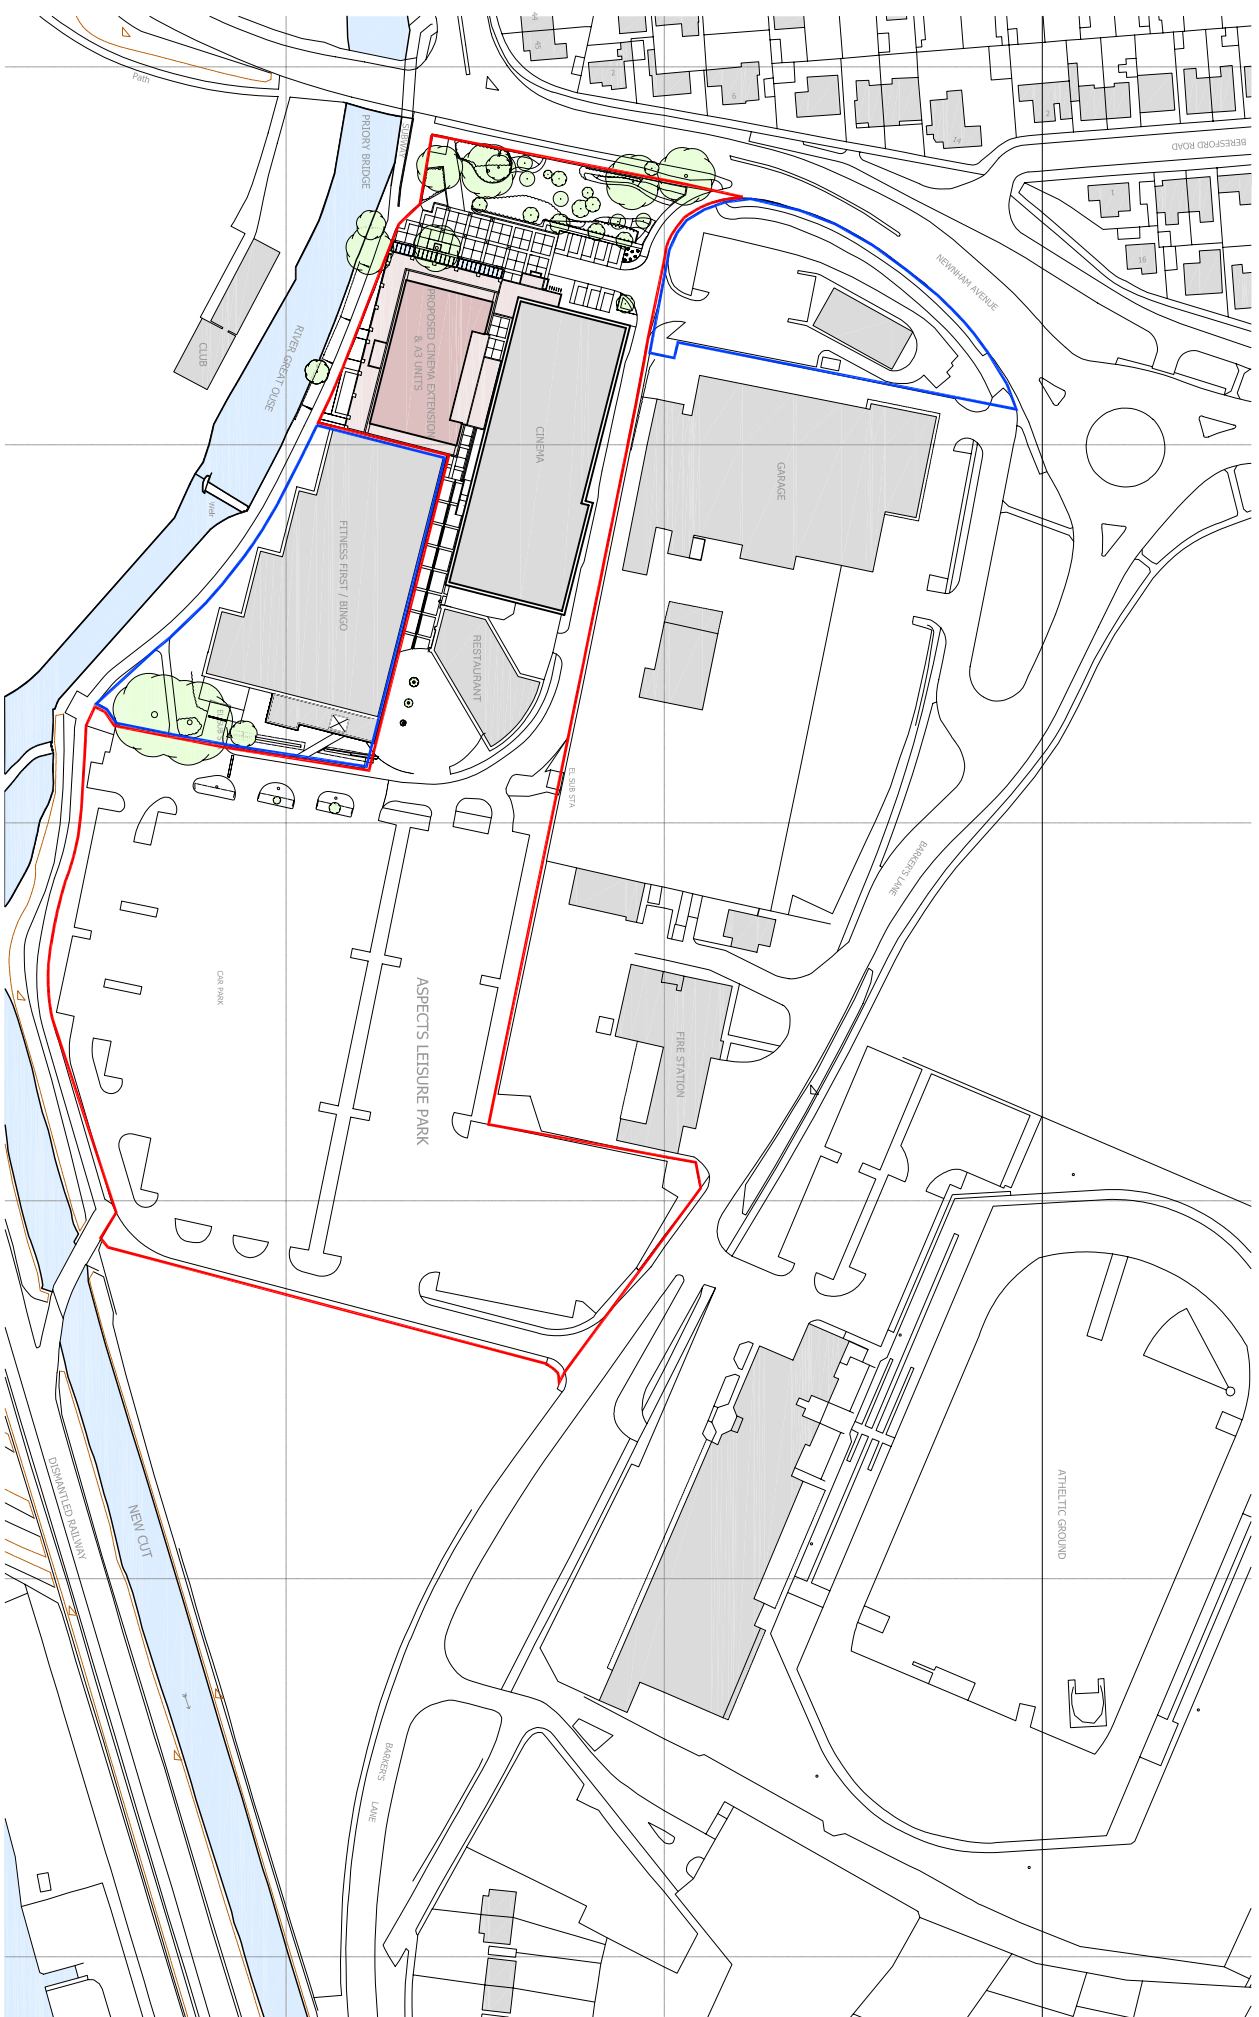

- PROPOSED CINEMA EXTENSION WITH A3 UNITS UNDER
- EXISTING BUILDINGS
- PLANNING APPLICATION BOUNDARY (AREA = 7.165 ACRES, 2882 HECTARES)
- OWNERSHIP BOUNDARY



Project  
**ASPECTS LEISURE PARK**  
 BEDFORD

Drawing Title  
**CINEMA EXTENSION & A3 UNITS**  
 SITE/ LOCATION PLAN

Date  
 OCTOBER 2007

Project No  
 14073

Scale  
 1:1000 @ A1

Drawing No  
 PP-200

Drawn By  
 ALWB

Revised  
 D

