
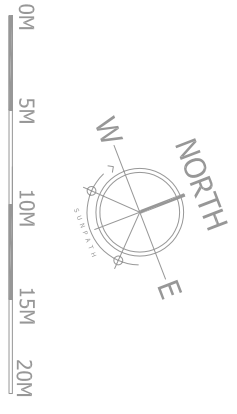
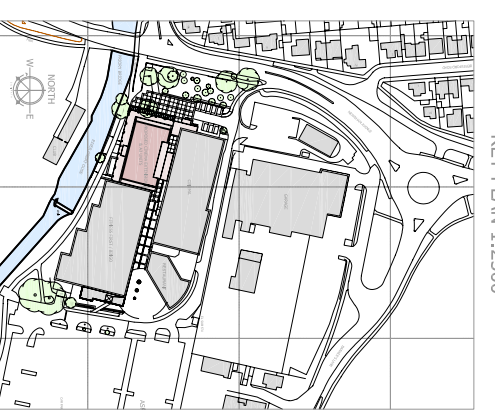


The scaling of this drawing cannot be assured!

Revision	Date	Initial
A - GENERAL RETIREMENTS	30.10.07	AL
B - REMOVAL OF GLAZED CANOPY	20.12.07	AL
C - AMENDMENTS TO SEATING	16.01.08	AL
D - GENERAL AMENDMENTS	19.03.08	AL

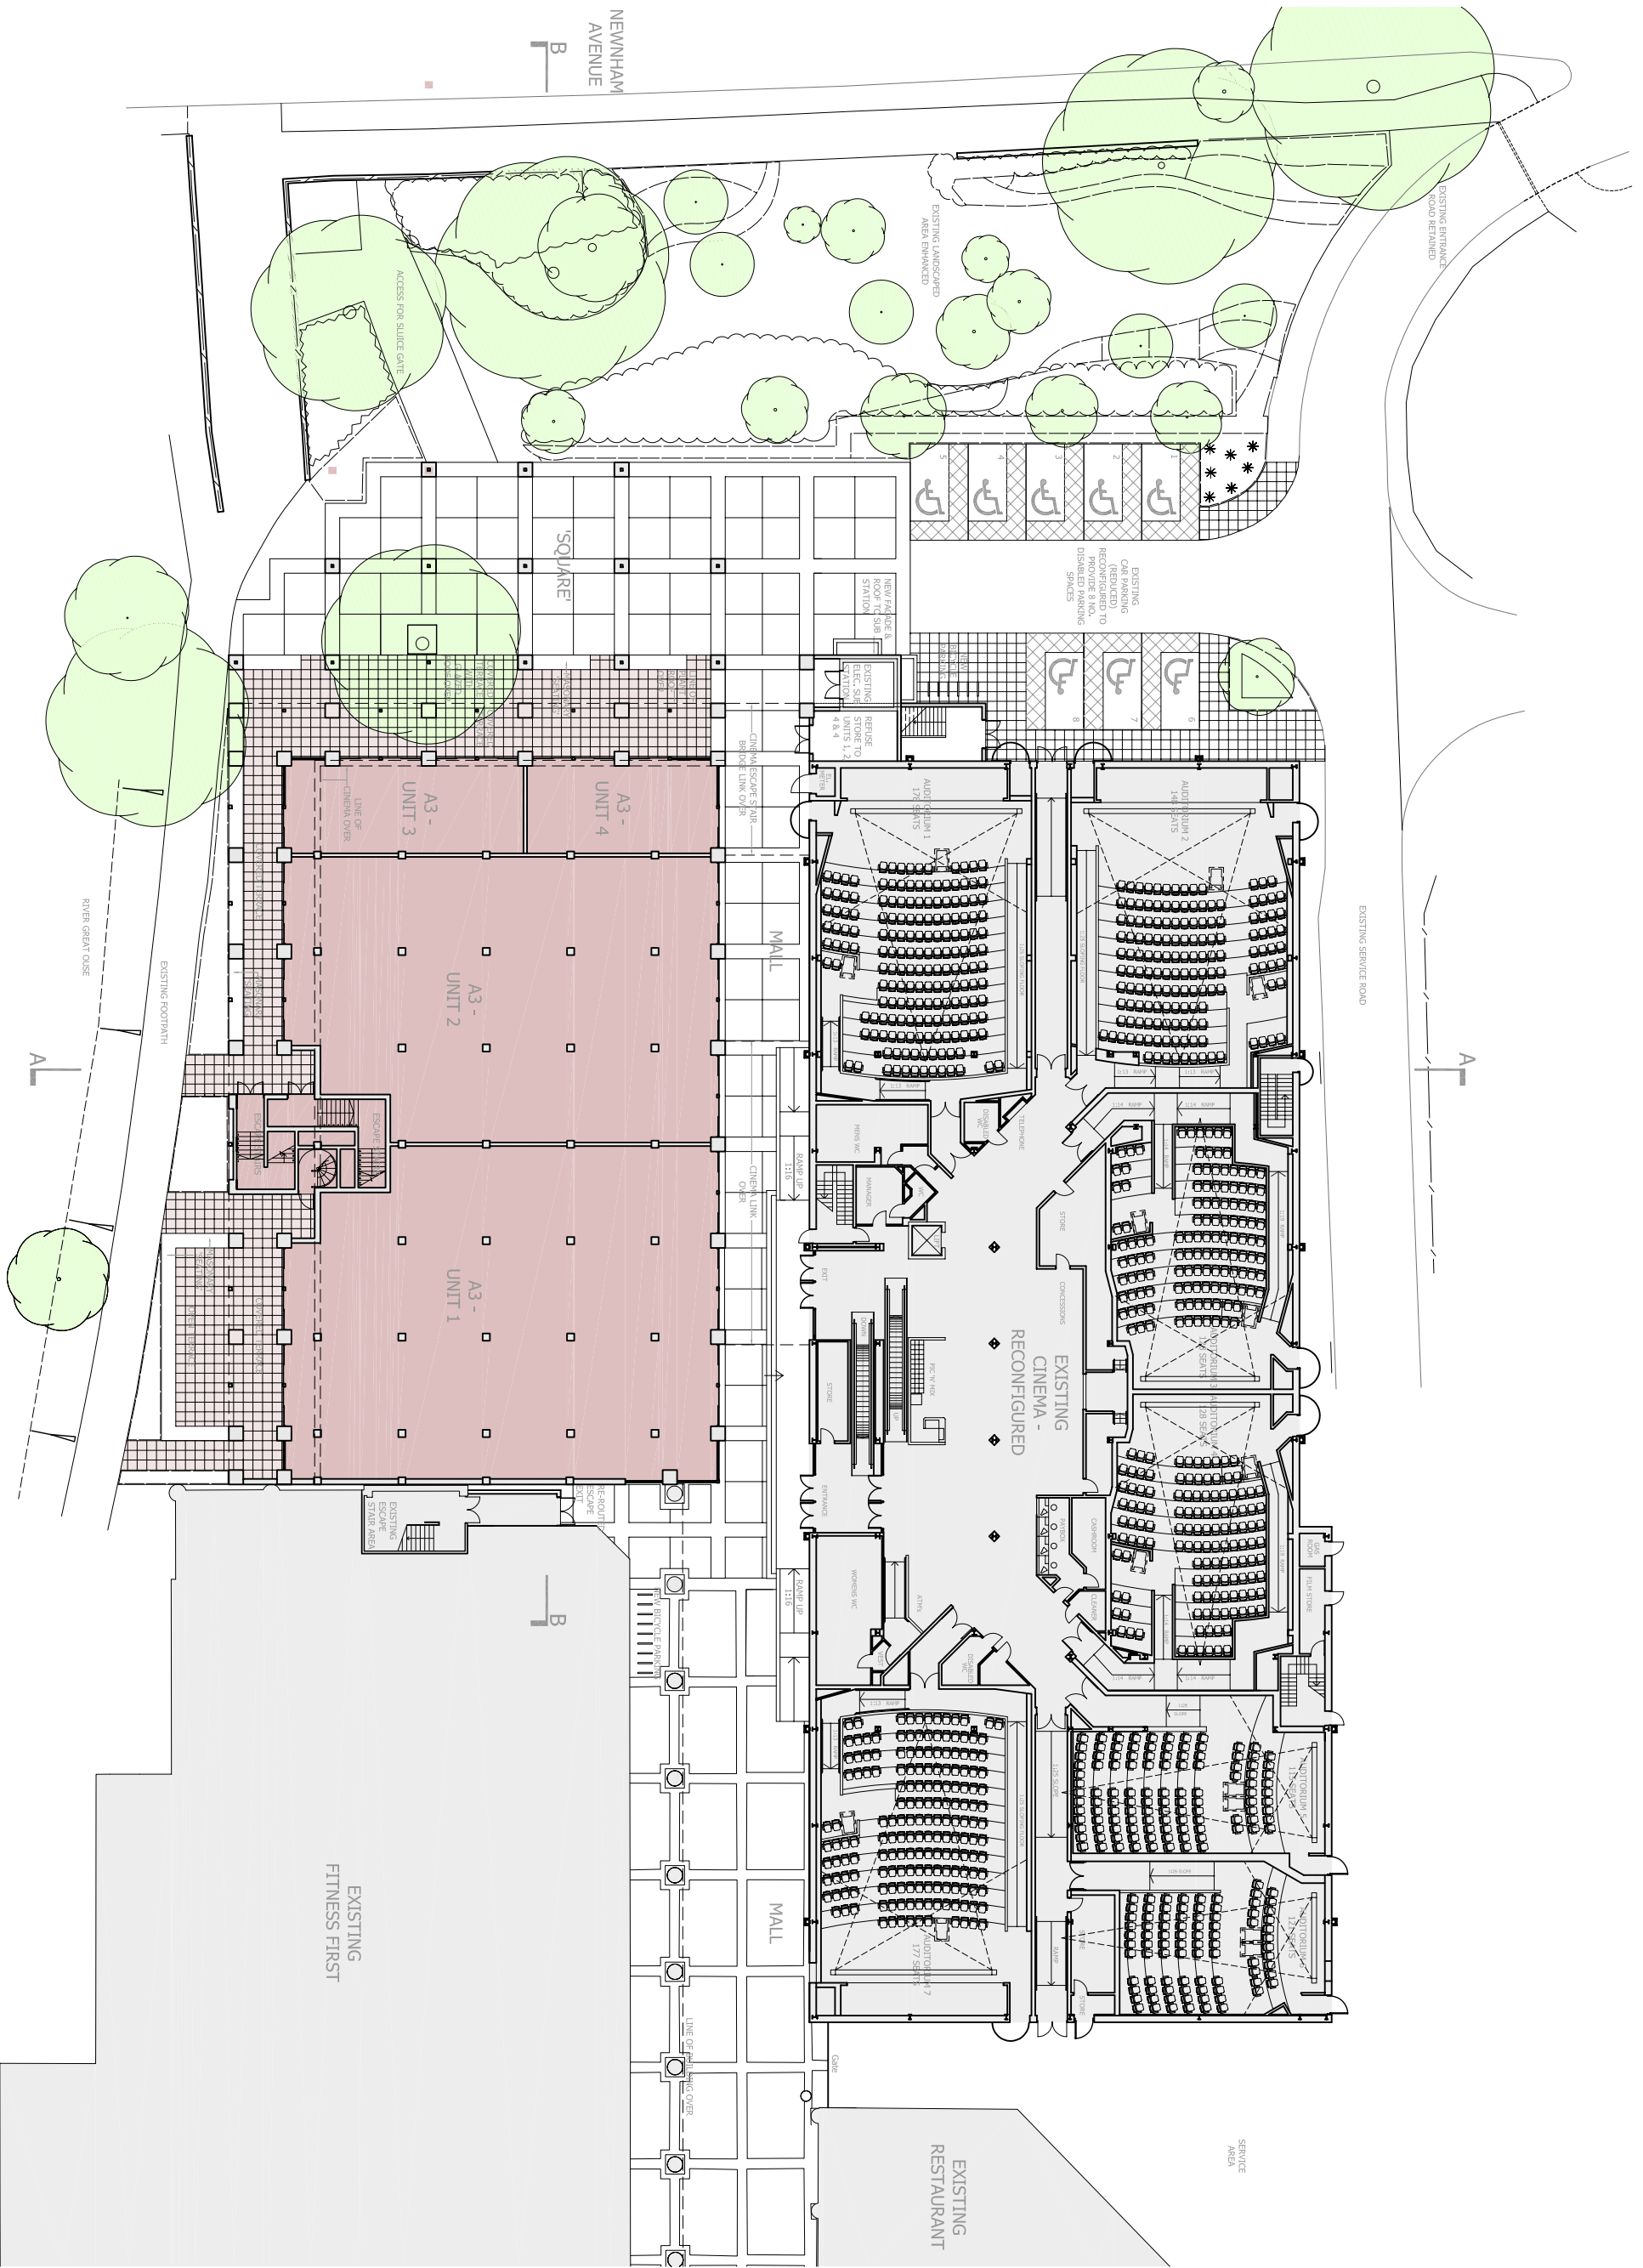

Project: ASPECTS LEISURE PARK BEDFORD

Drawing Title: CINEMA EXTENSION & A3 UNITS GROUND FLOOR PLAN

Date: OCTOBER 2007

Project No: 14073

Scale: 1:200 @ A1

Drawing No: PP-201

Drawn by: AL

Revised by: D