
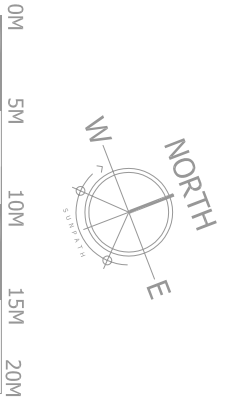
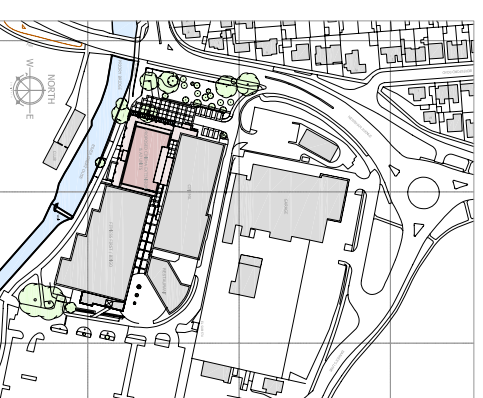


The scaling of this drawing cannot be assumed!

Revision	Date	Initial
A - GENERAL RETIREMENTS	30.10.07	AL
B - REMOVAL OF GLAZED CANOPY	20.12.07	AL
C - AMENDMENTS TO SEATING	16.01.08	AL
D - GENERAL AMENDMENTS	19.03.08	AL

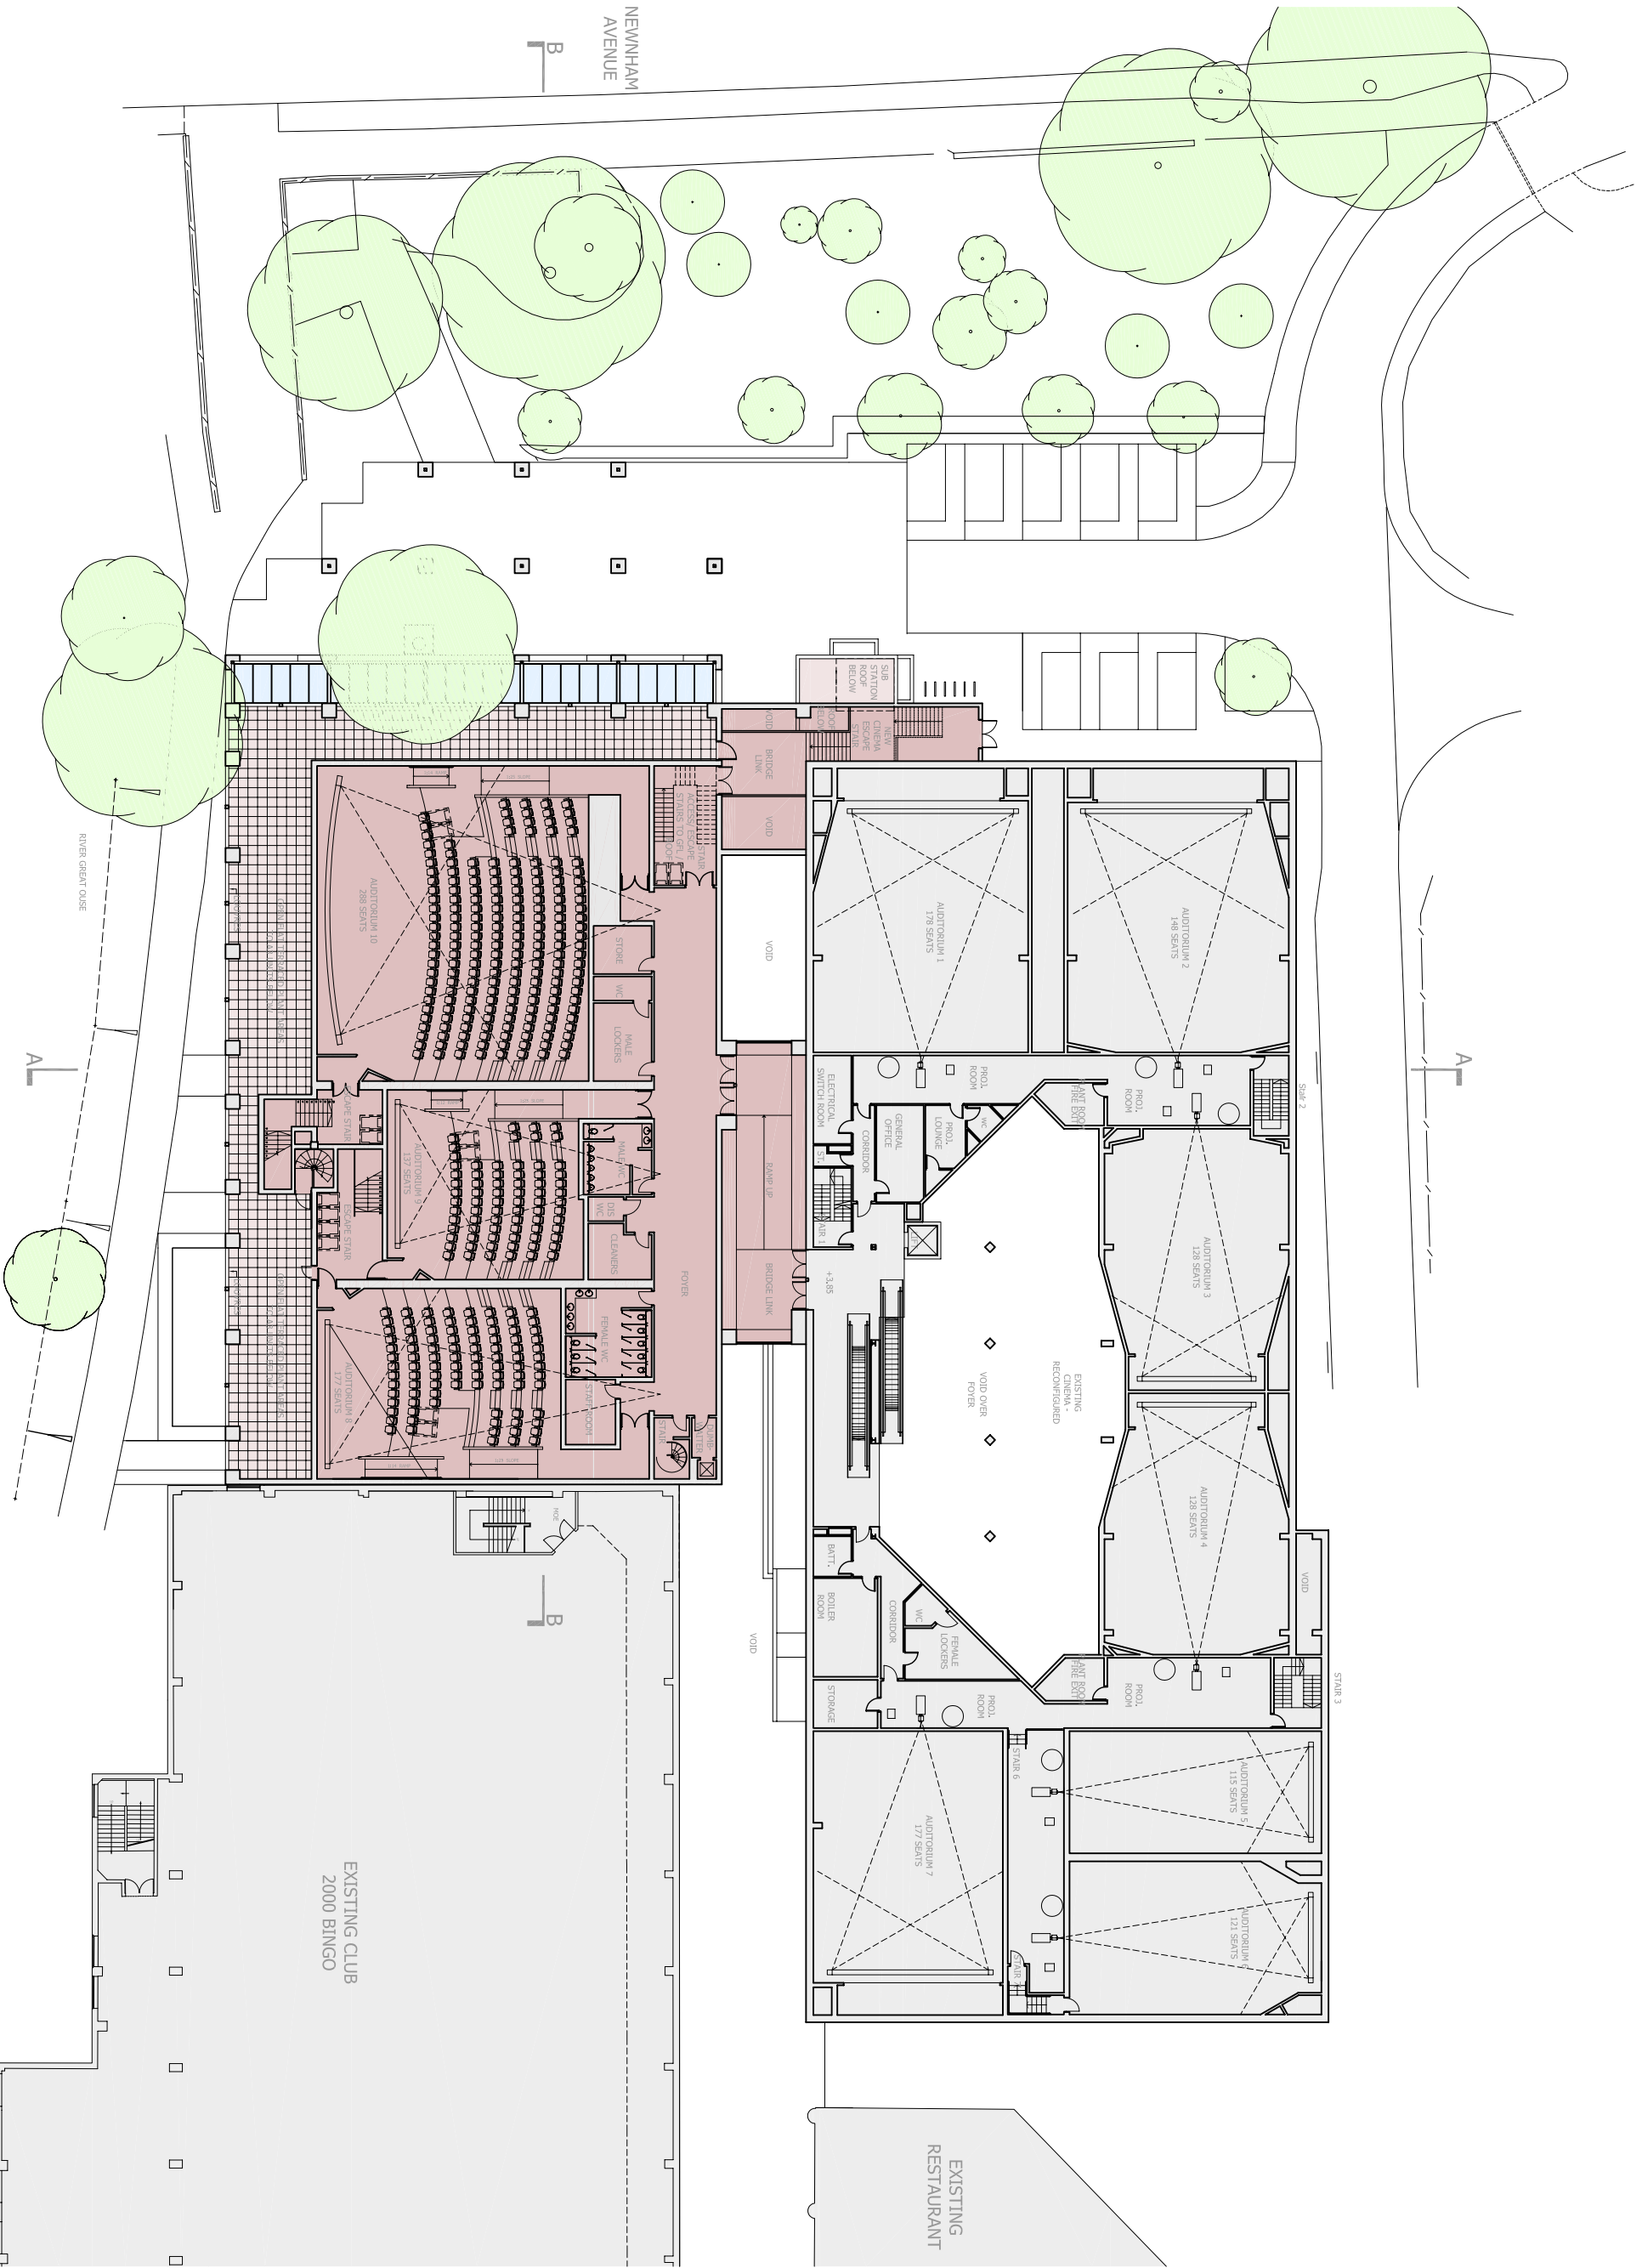

Project
**ASPECTS LEISURE PARK
 BEDFORD**

Drawing Title
**CINEMA EXTENSION & A3 UNITS
 FIRST FLOOR PLAN**

Date
 OCTOBER 2007

Project No
 14073

Scale
 1:200 @ A1

Drawing No
 PP-202

Drawn By
 AL

Revised
 D